


Pro • Tek® Wall Protection Systems

Architectural Building Products Since 1945

BR(*)-4RWW Handrail - Standard Options

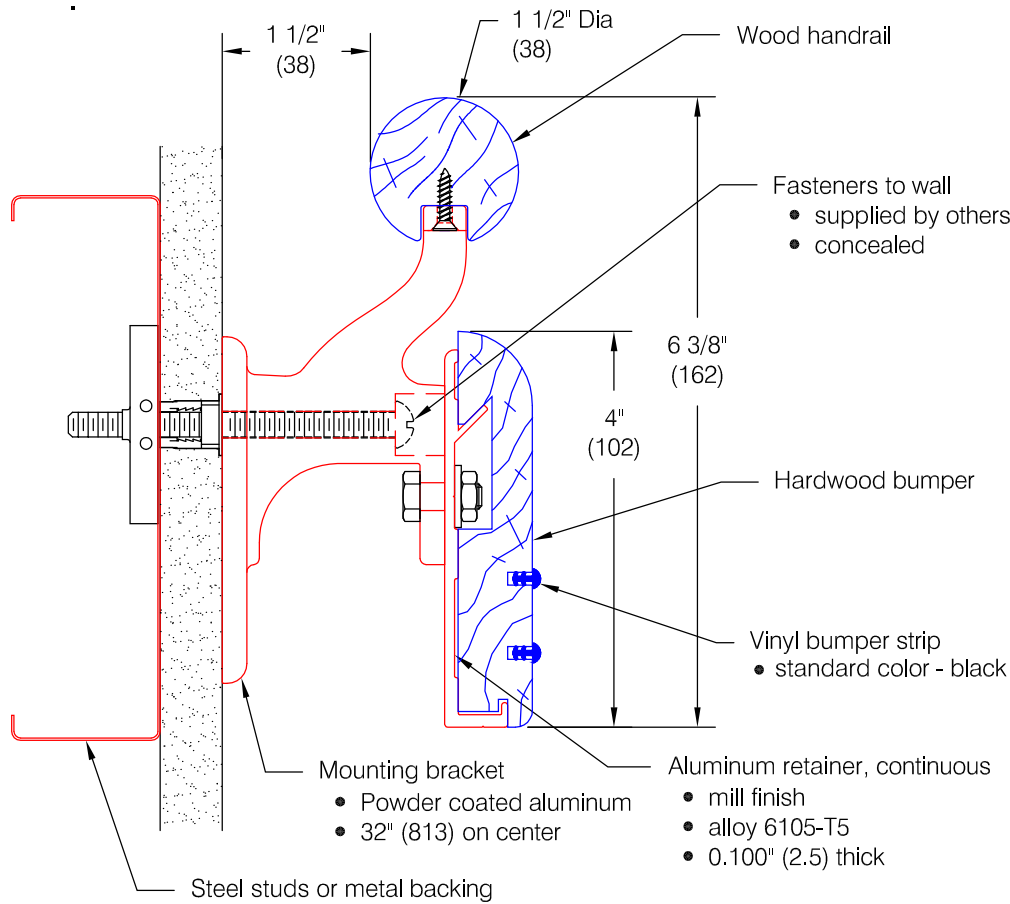

Finishes:

Wood

- Manufacturer's standard stain colors
- Custom stain colors available
- Oak, maple, or ash hardwoods
- Custom woods available


Bracket

- Powder coated aluminum
- Manufacturer's standard colors
- Concealed wall mount hardware

(*) Specify wood type

- A - Ash
- M - Maple
- O - Oak

All hardwoods have their own "personality" or special characteristics. Variations in color, grain pattern, and texture are to be expected, they are natural aspects of these materials.

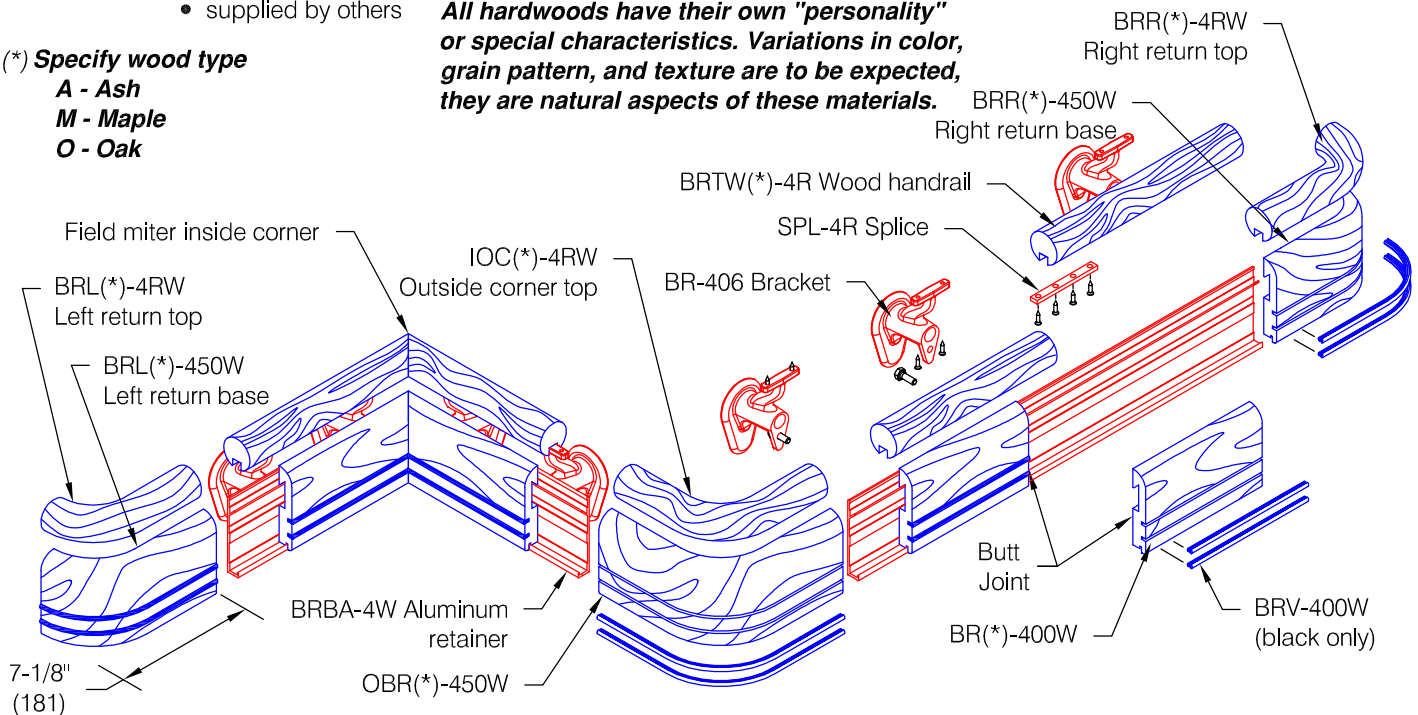

Pawling Corporation reserves the right to discontinue a design or modify an existing design without prior notice

Customer :	Project :	WD.184.0
Architect :	Sales Rep :	